


Notes:

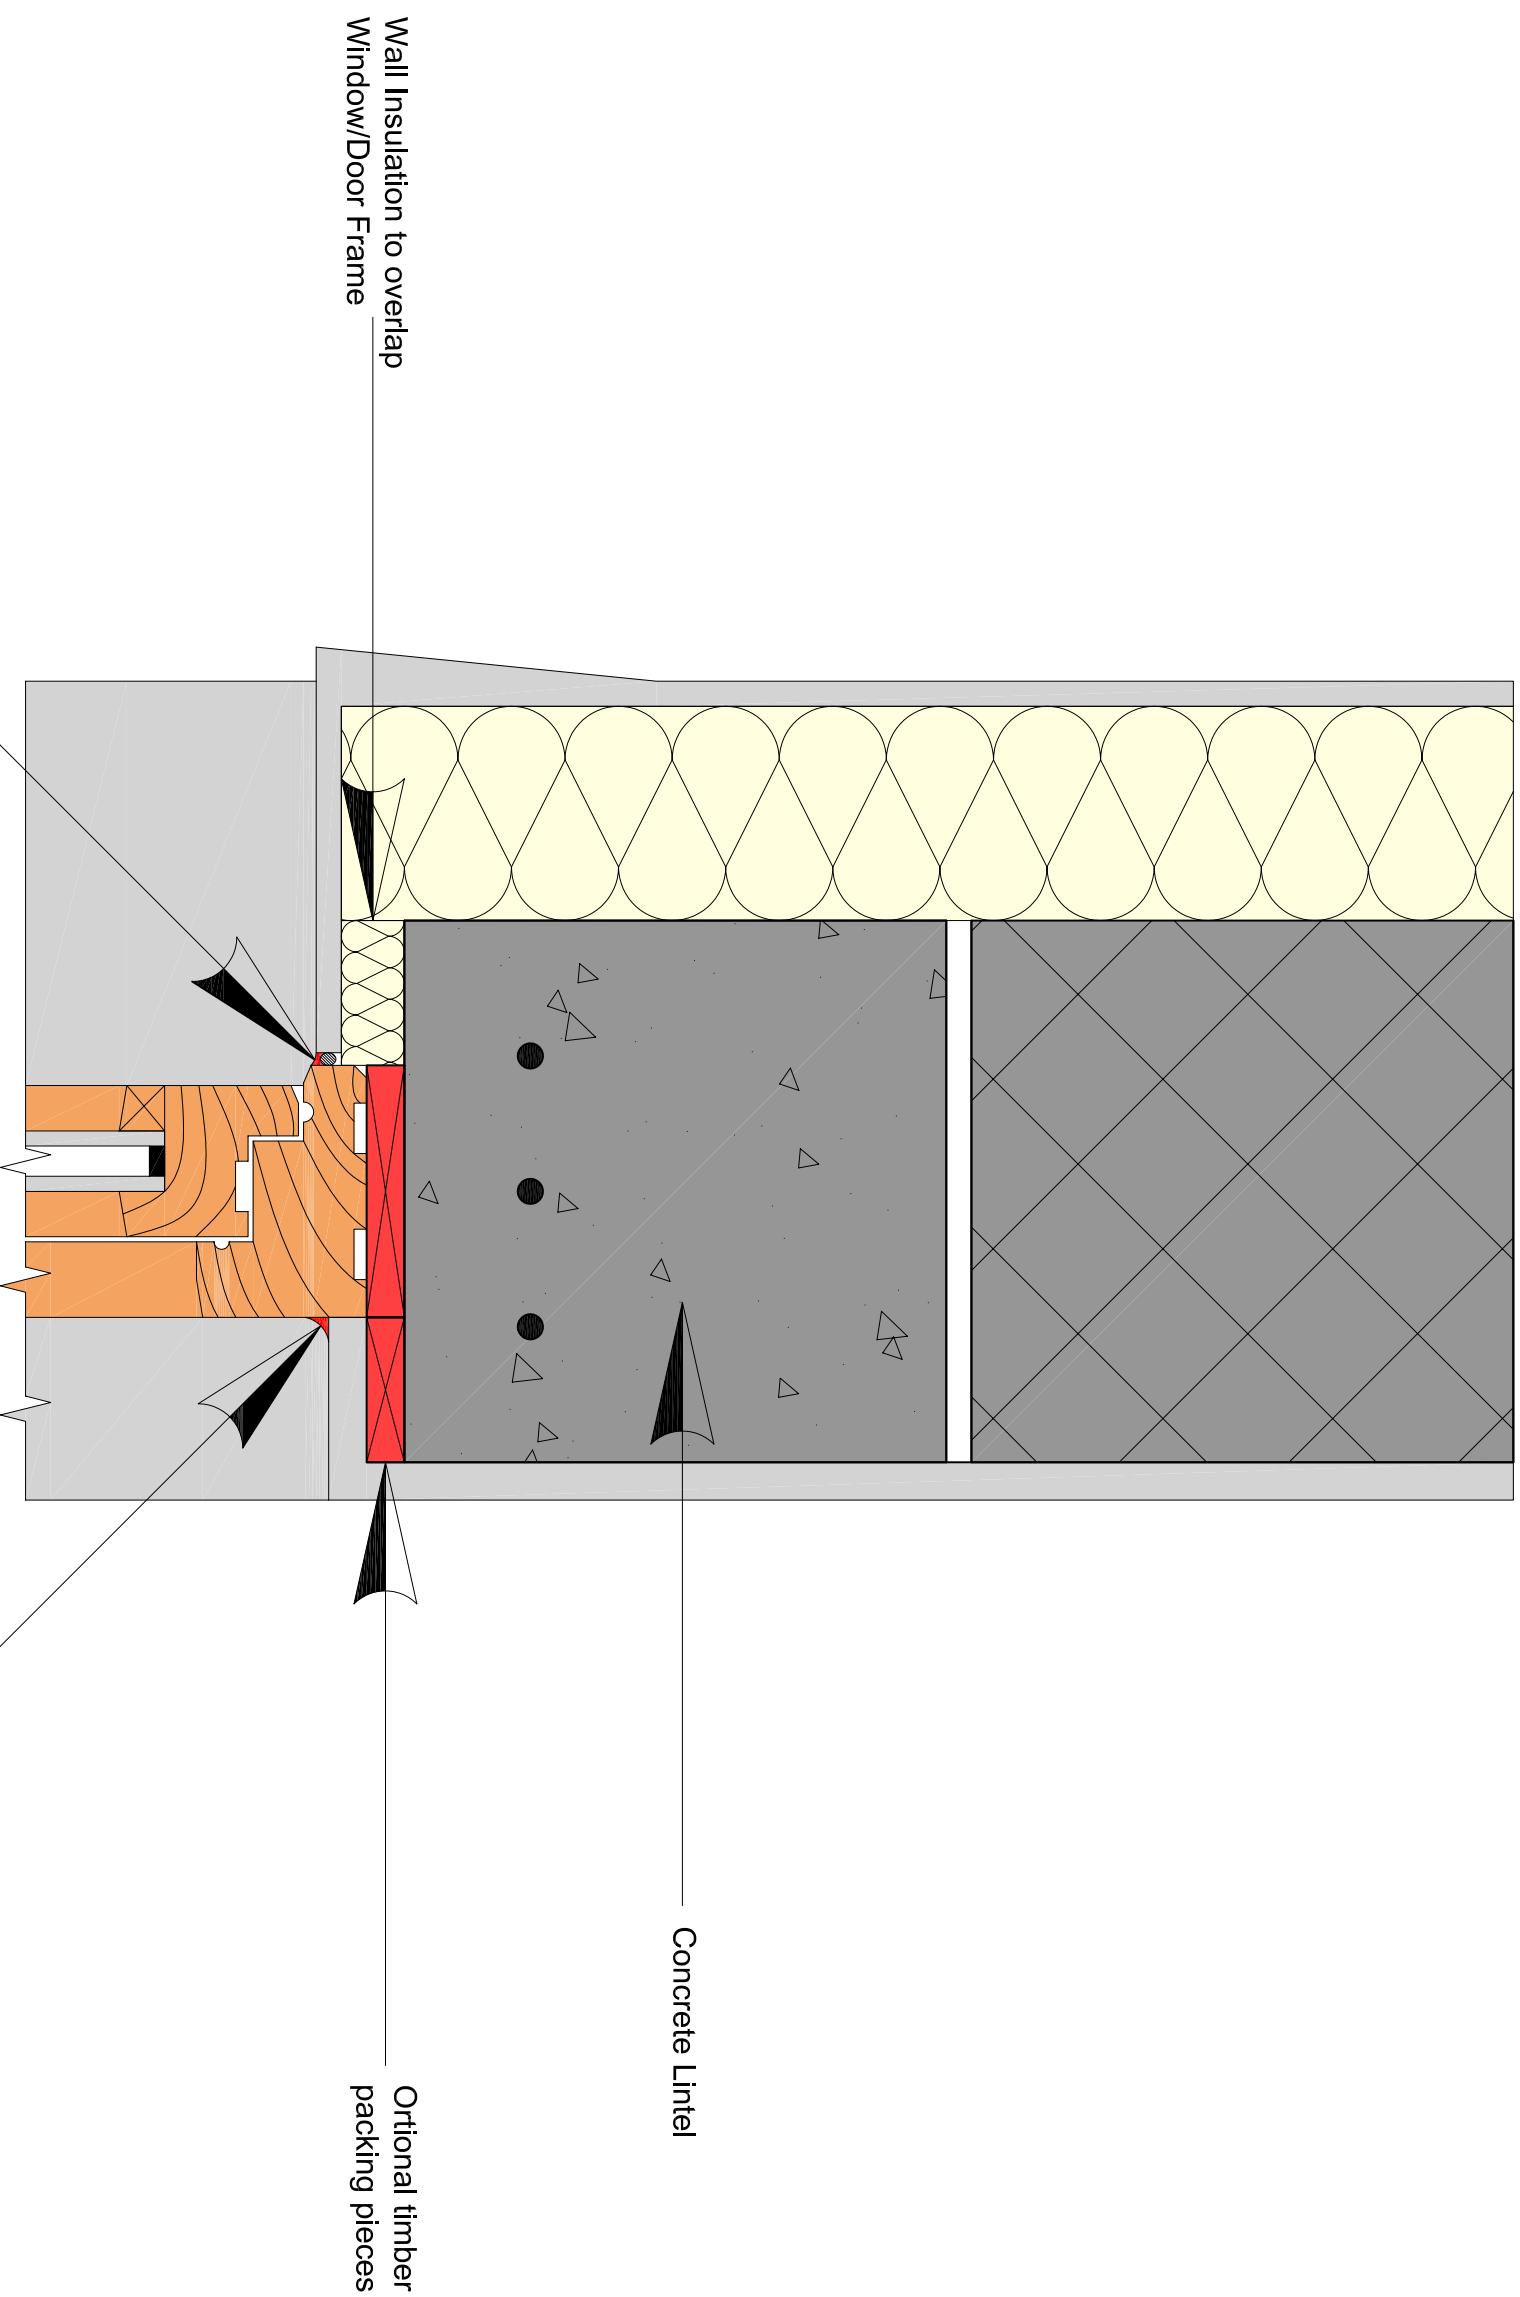

Drawing Title:
**WINDOW and
DOOR DETAILS.**
(Window - Door Head Detail)

Revisions:
P1 Preliminary Issue - 29 Oct 2006
C1 Construction Issue - Jan 2007



Project:
Bulgaria

Drawn By:
Nigel Morrison


Scale:
NTS

Date:
Jan 2007

Revision:
C1

Drawing No:
NM/BUL/3001

Wall Insulation to be carried up to underside of Cill

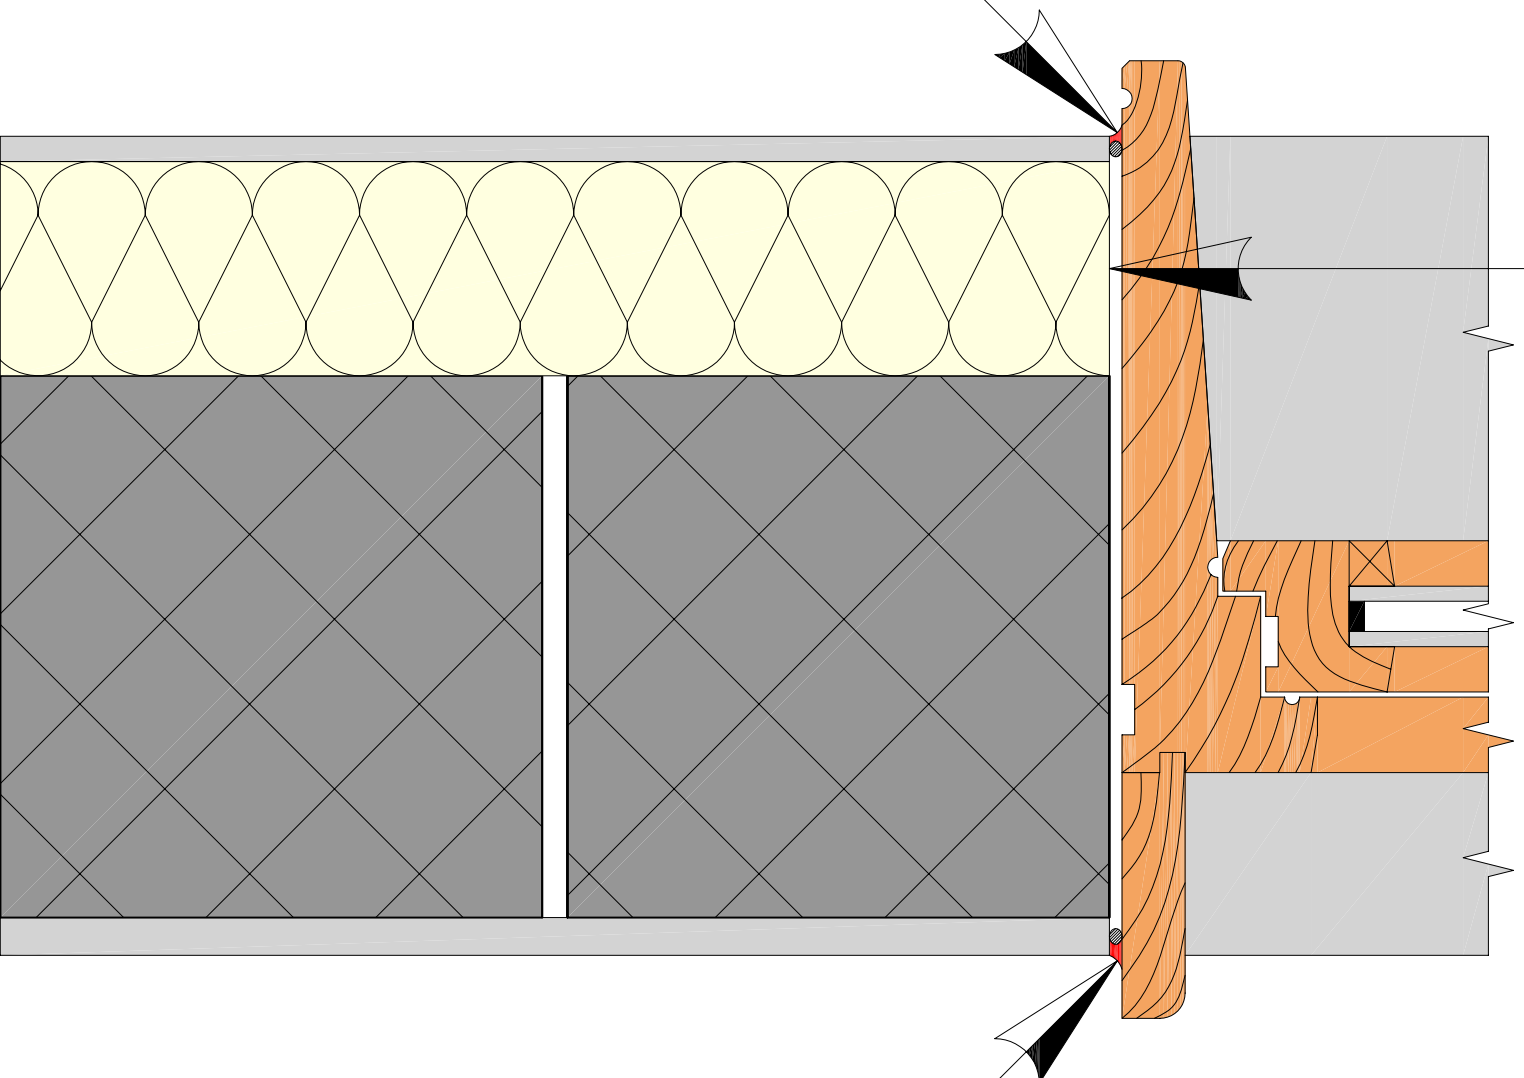

Sealant to Front and Rear of Frame

Sealant to Front and Rear of Frame

Notes:

Timber Cill to extend minimum 30mm beyond face of wall with the drip a minimum of 10mm from the wall finish.

Drawing Title:
**WINDOW and
DOOR DETAILS.**
(Window - Door Cill Detail - Timber Cill)

Revisions:
P1 Preliminary Issue - 29 Oct 2006
C1 Construction Issue - Jan 2007



Project:
Bulgaria

Drawn By:
Nigel Morrison

Scale:
NTS

Date:
Jan 2007


Drawing No:
NM/BUL/3002

Revision:
C1

Notes:

Timber Cill to extend minimum 30mm beyond top face of Stone Cill with the drip a minimum of 10mm from the wall finish.

Stone Cill to extend minimum 30mm beyond face of wall with the drip a minimum of 10mm from the wall finish.

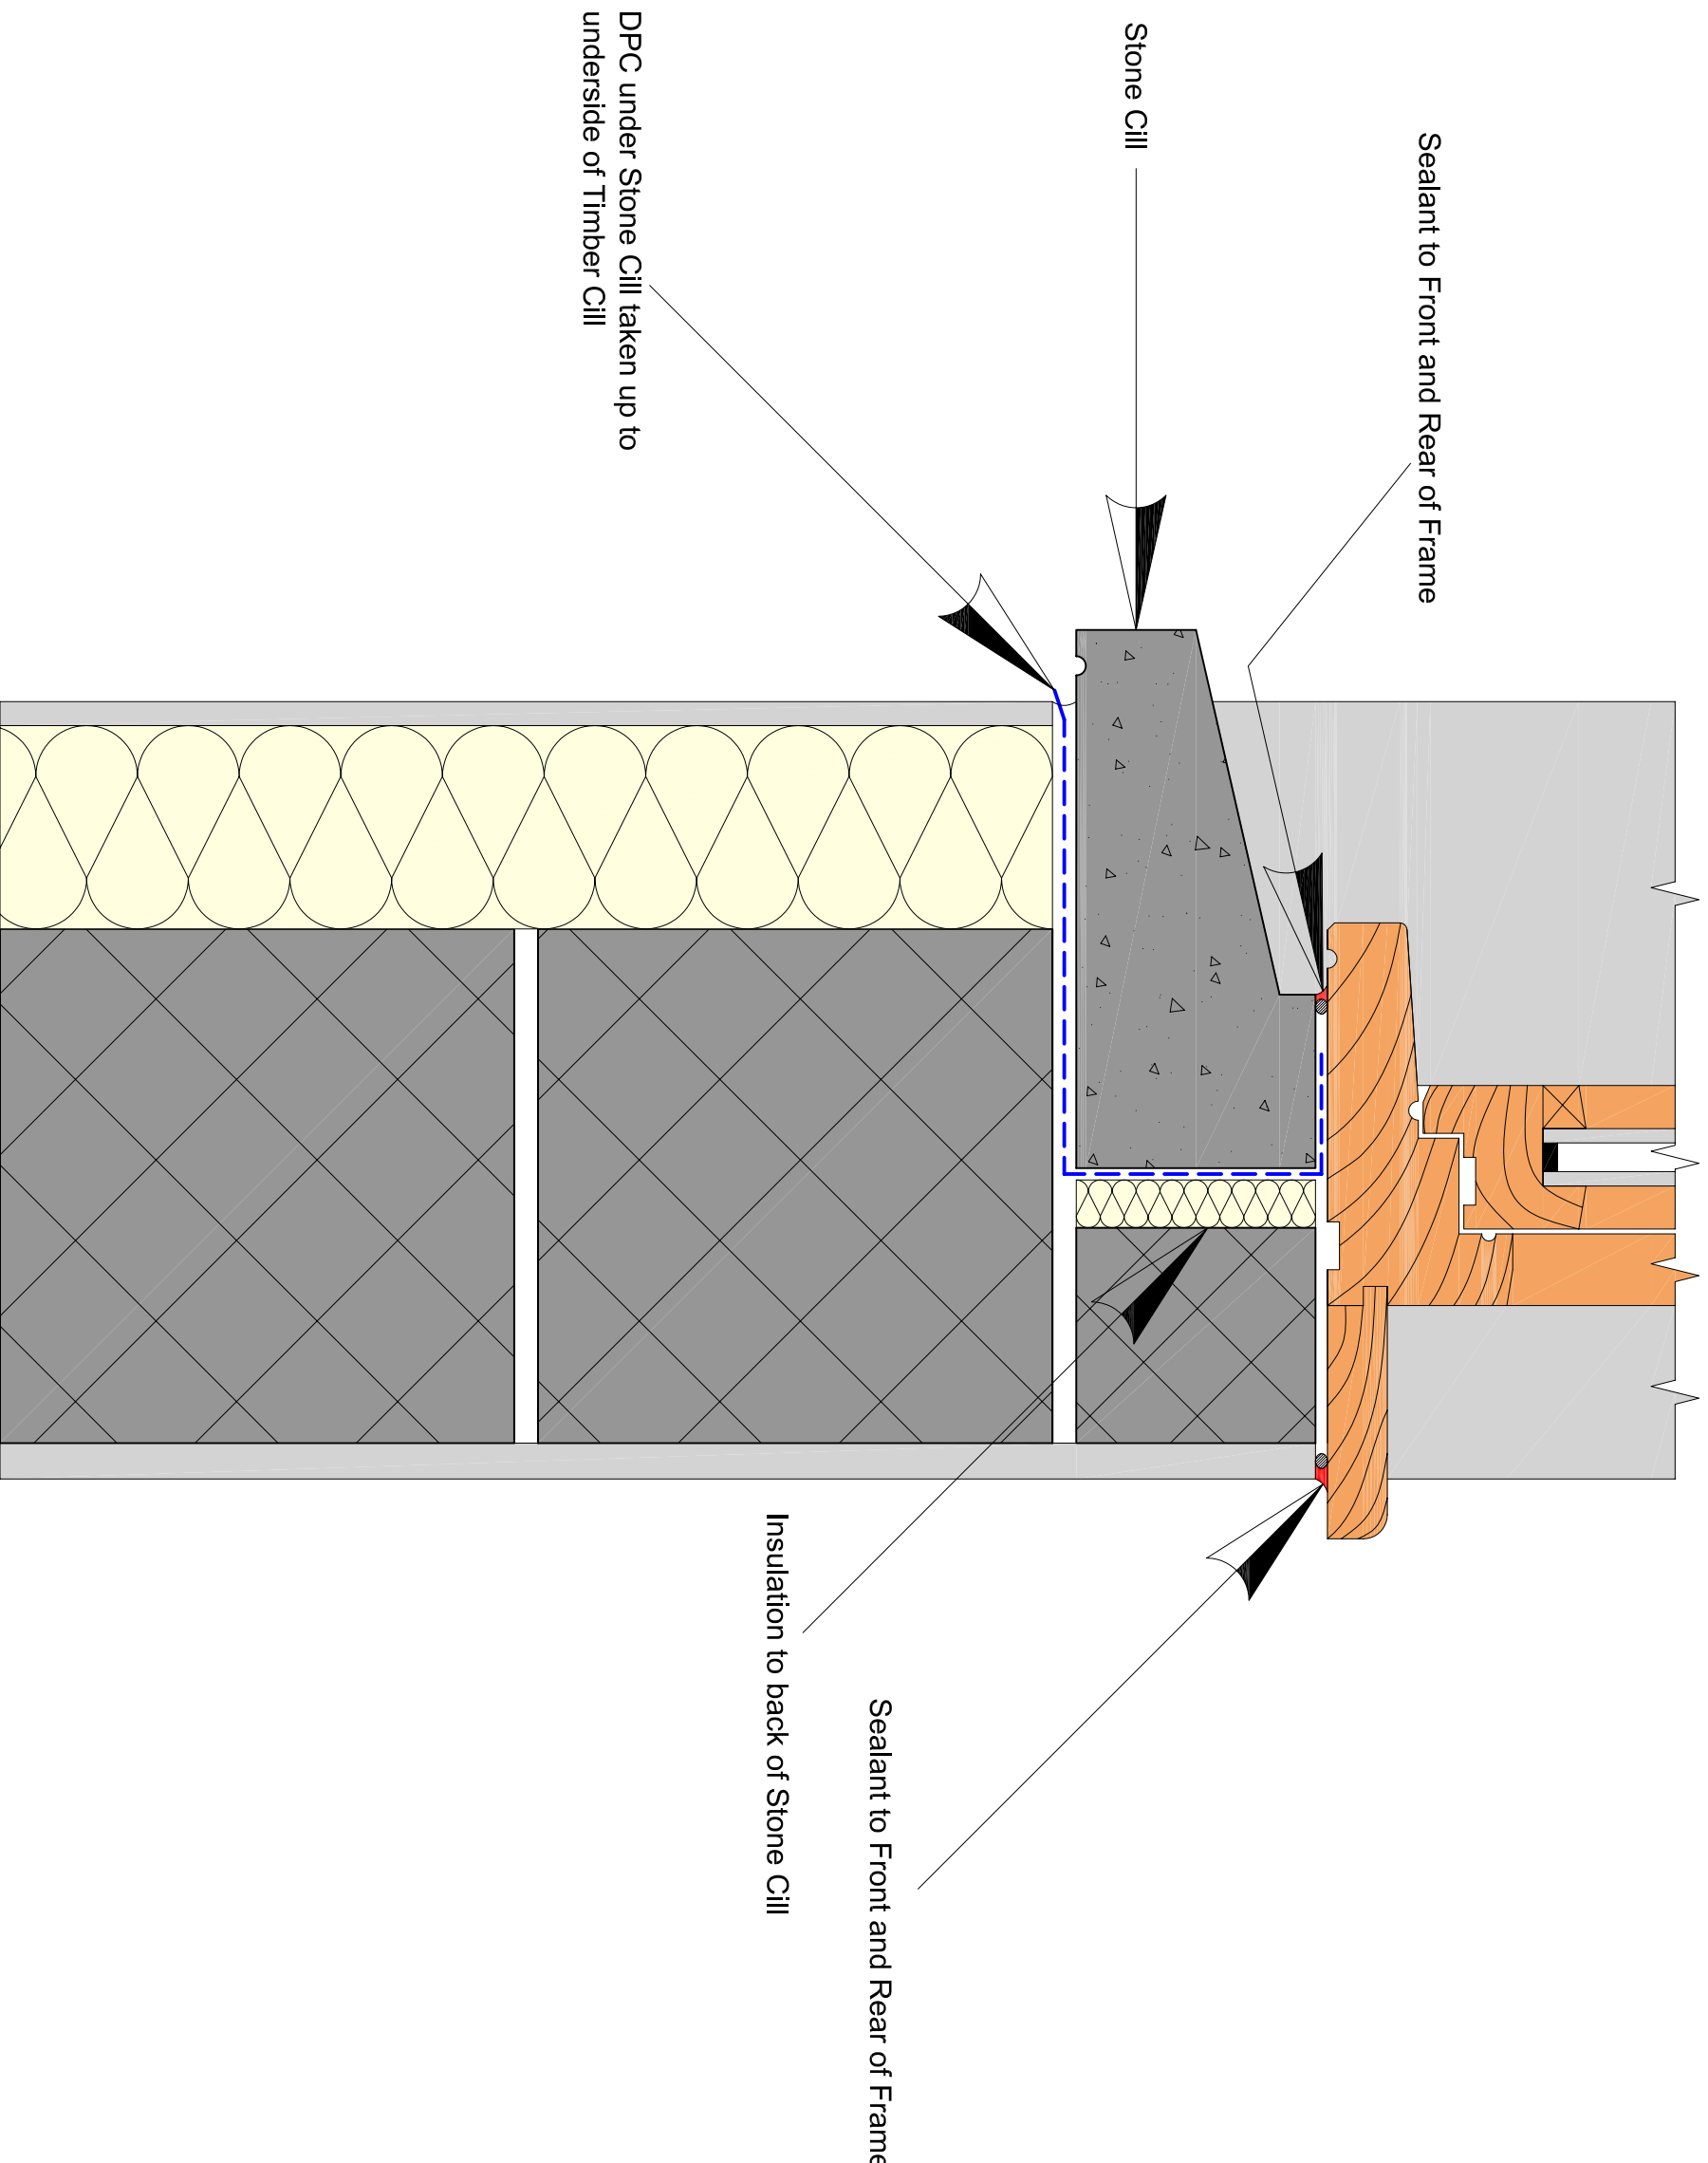

Drawing Title:
**WINDOW and
DOOR DETAILS.**
(Window - Door Cill Detail - Stone Cill)

Revisions:
P1 Preliminary Issue - 29 Oct 2006
C1 construction Issue - Jan 2007



Project:
Bulgaria

Drawn By:
Nigel Morrison


Scale:
NTS

Date:
Jan 2007

Drawing No:
NM/BUL/3003

Revision:
C1

Notes:

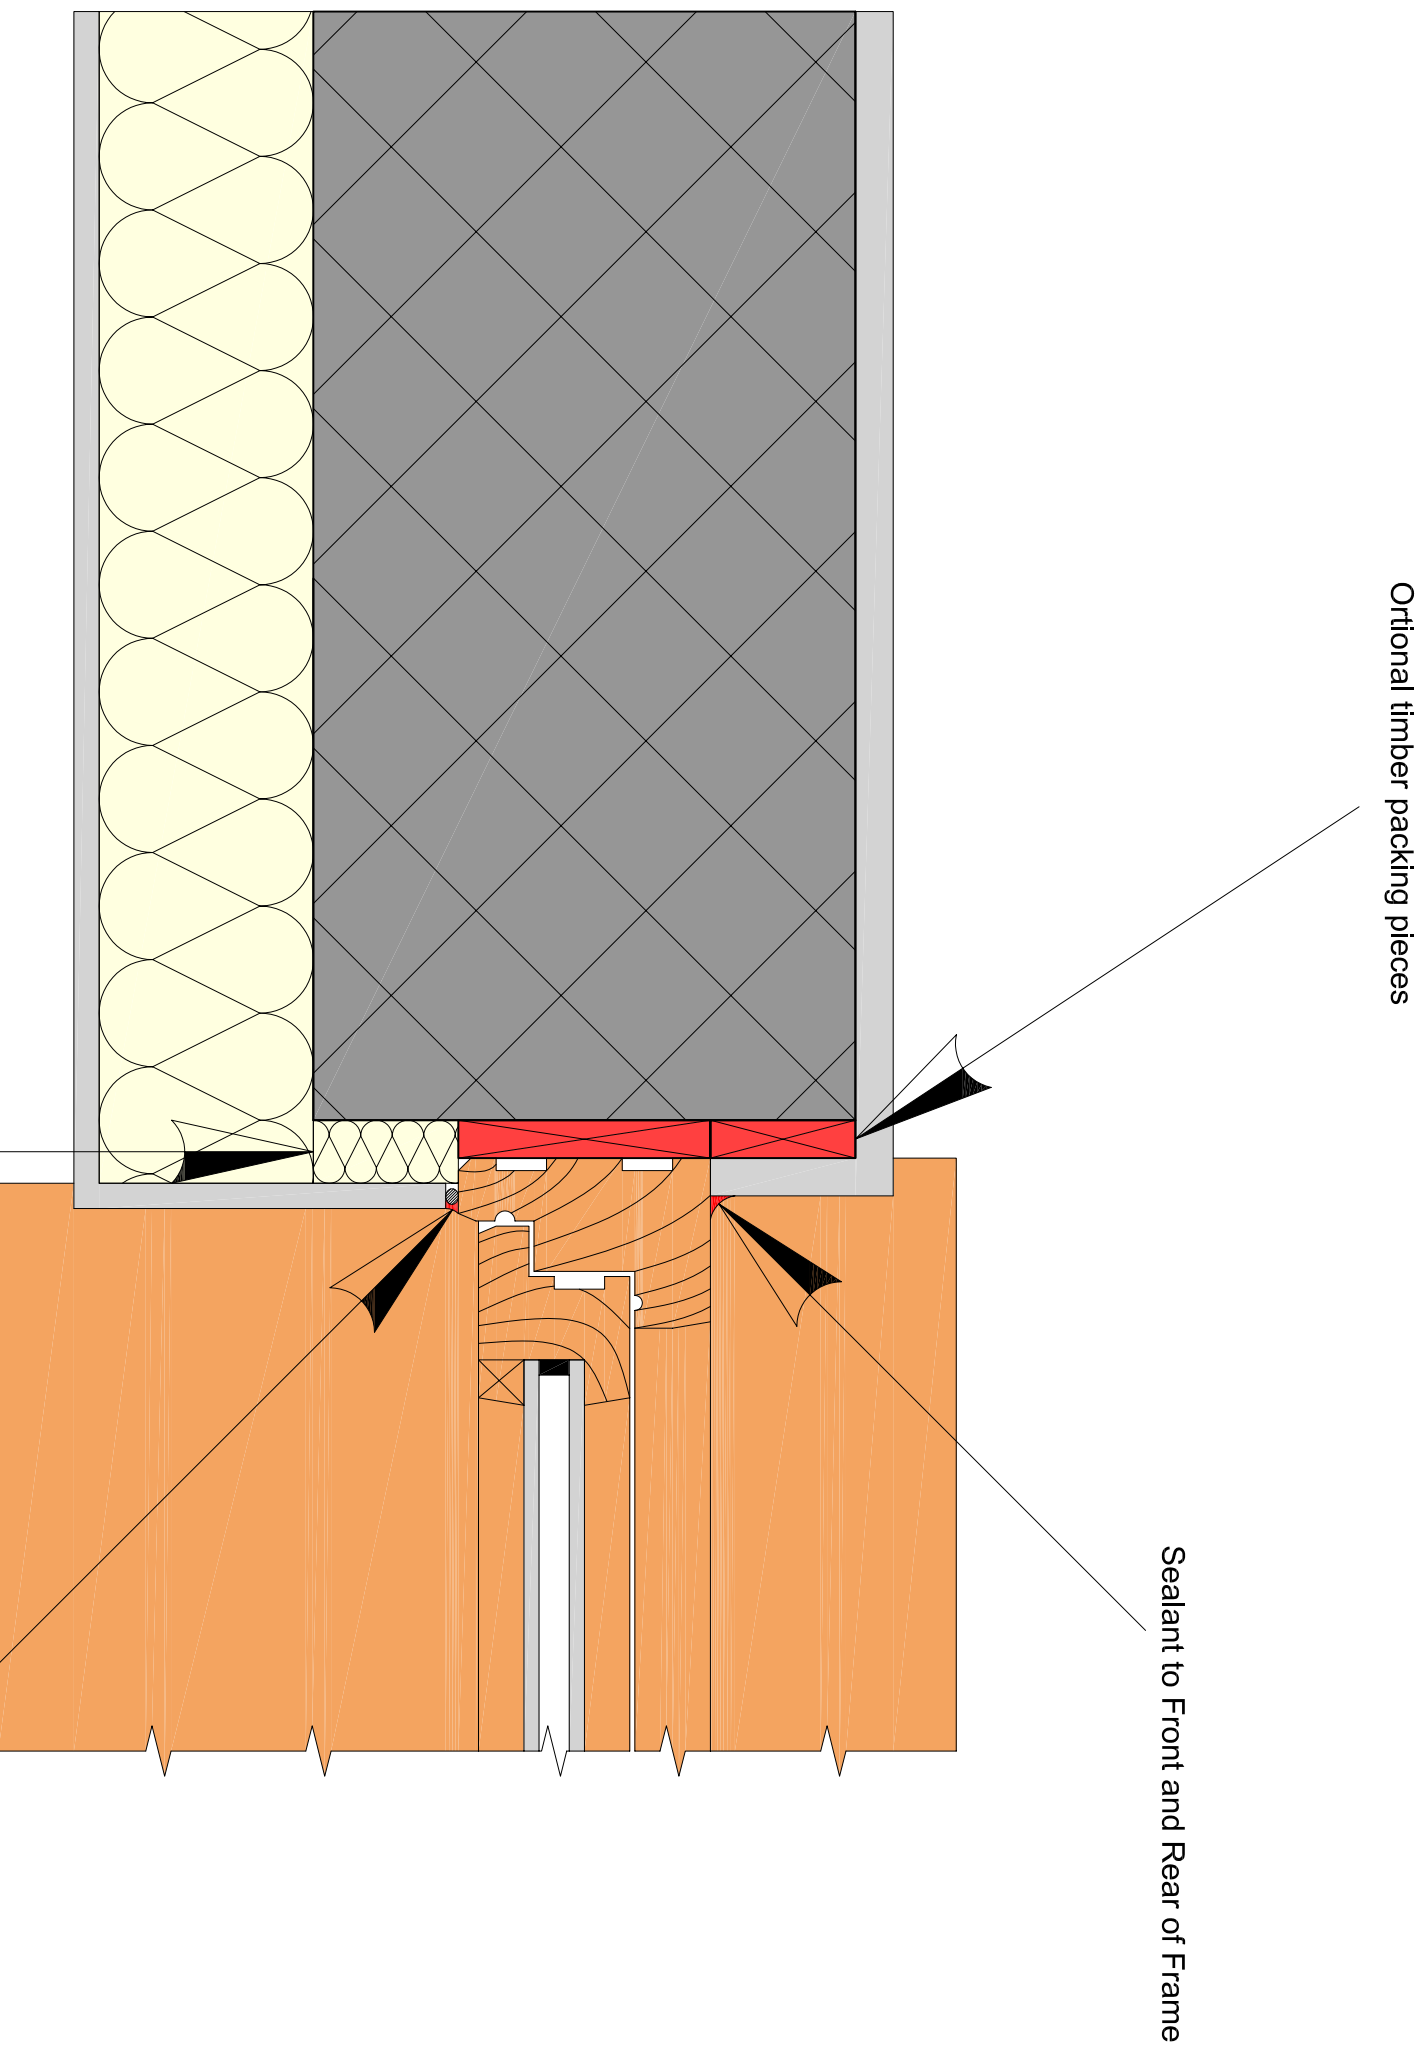

Drawing Title:
**WINDOW and
DOOR DETAILS.**
(Window - Door Reveal Detail)

Revisions:
P1 Preliminary Issue - 29 Oct 2006
C1 Construction Issue - Jan 2007



Project:
Bulgaria

Drawn By:
Nigel Morrison

Scale:
NTS

Date:
Jan 2007

Drawing No:
NM/BUL/3004

Revision:
C1